


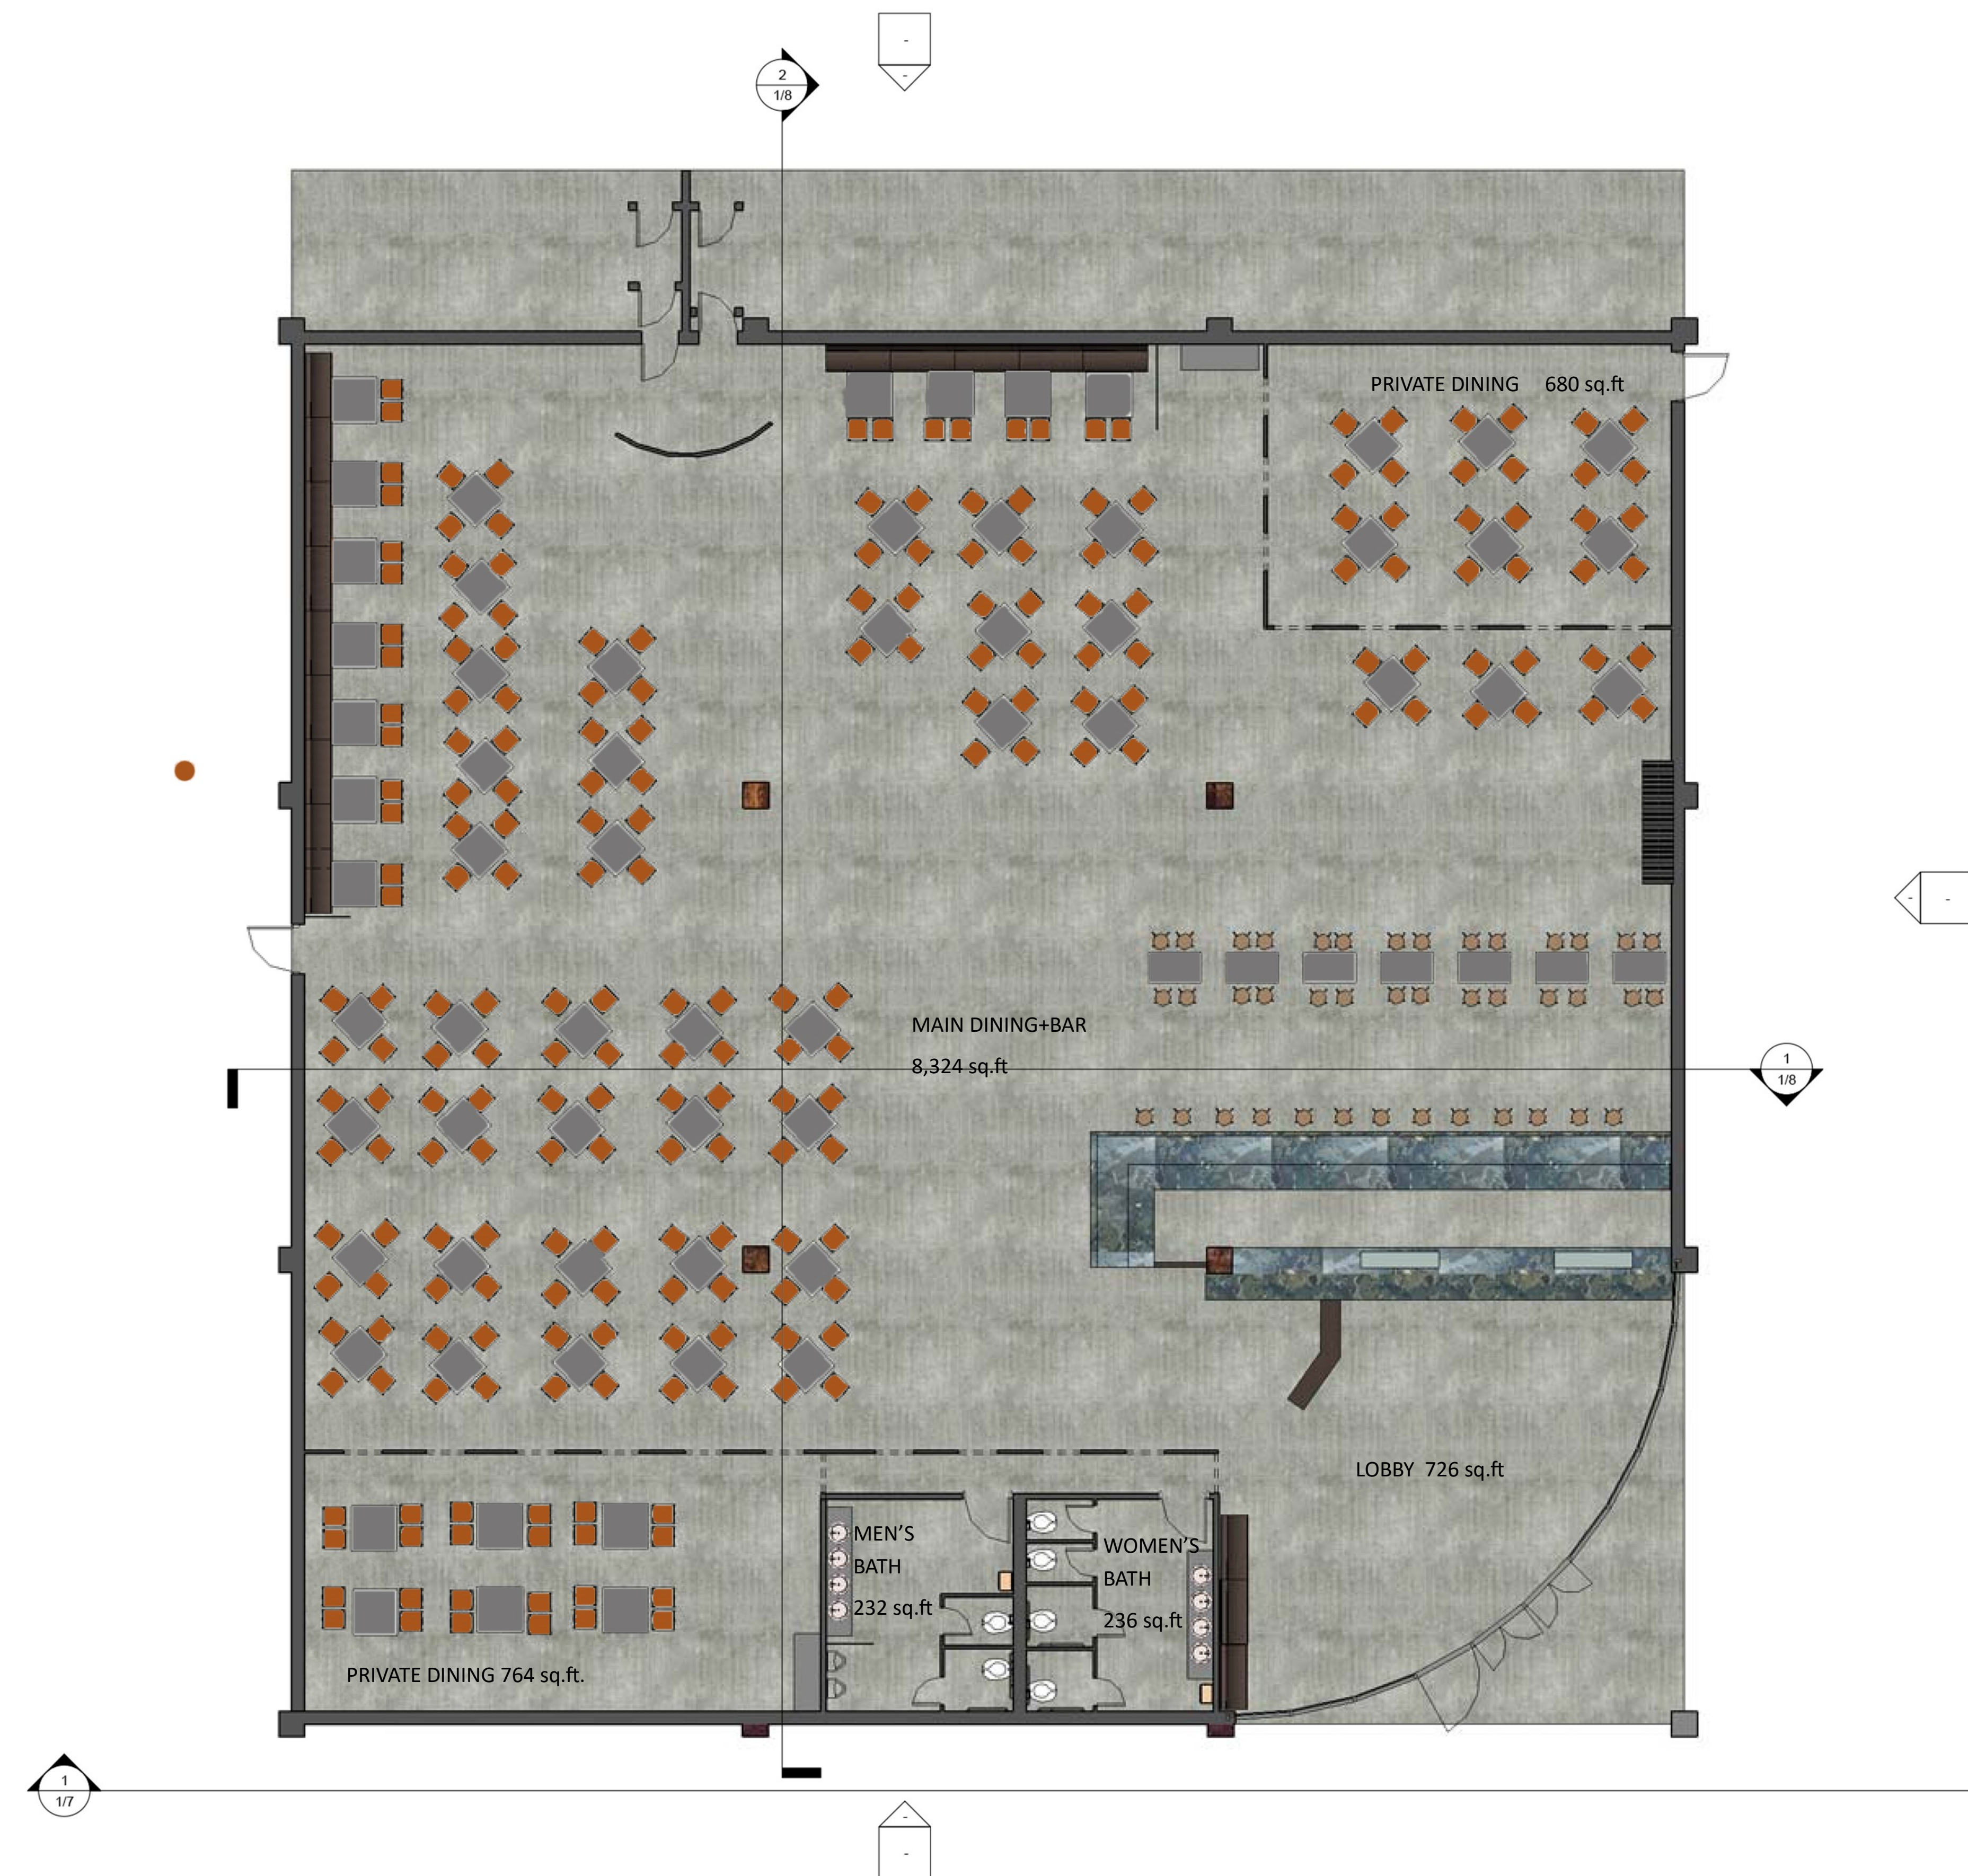

Floorplan

Scale: 1/4"=1'

CONCEPT STATEMENT


The Chase is an upscale restaurant and bar that is the place to “see and be seen.” It features plenty of private and more public dining that can be easily shifted to make space or combine tables for larger parties. The Chase is meant to include some natural elements, like stone wallcovering and stone materials on the bar, and through the concrete floors.

The Chase

ID 4190

Jordan Spychalski

Sheet 1/4

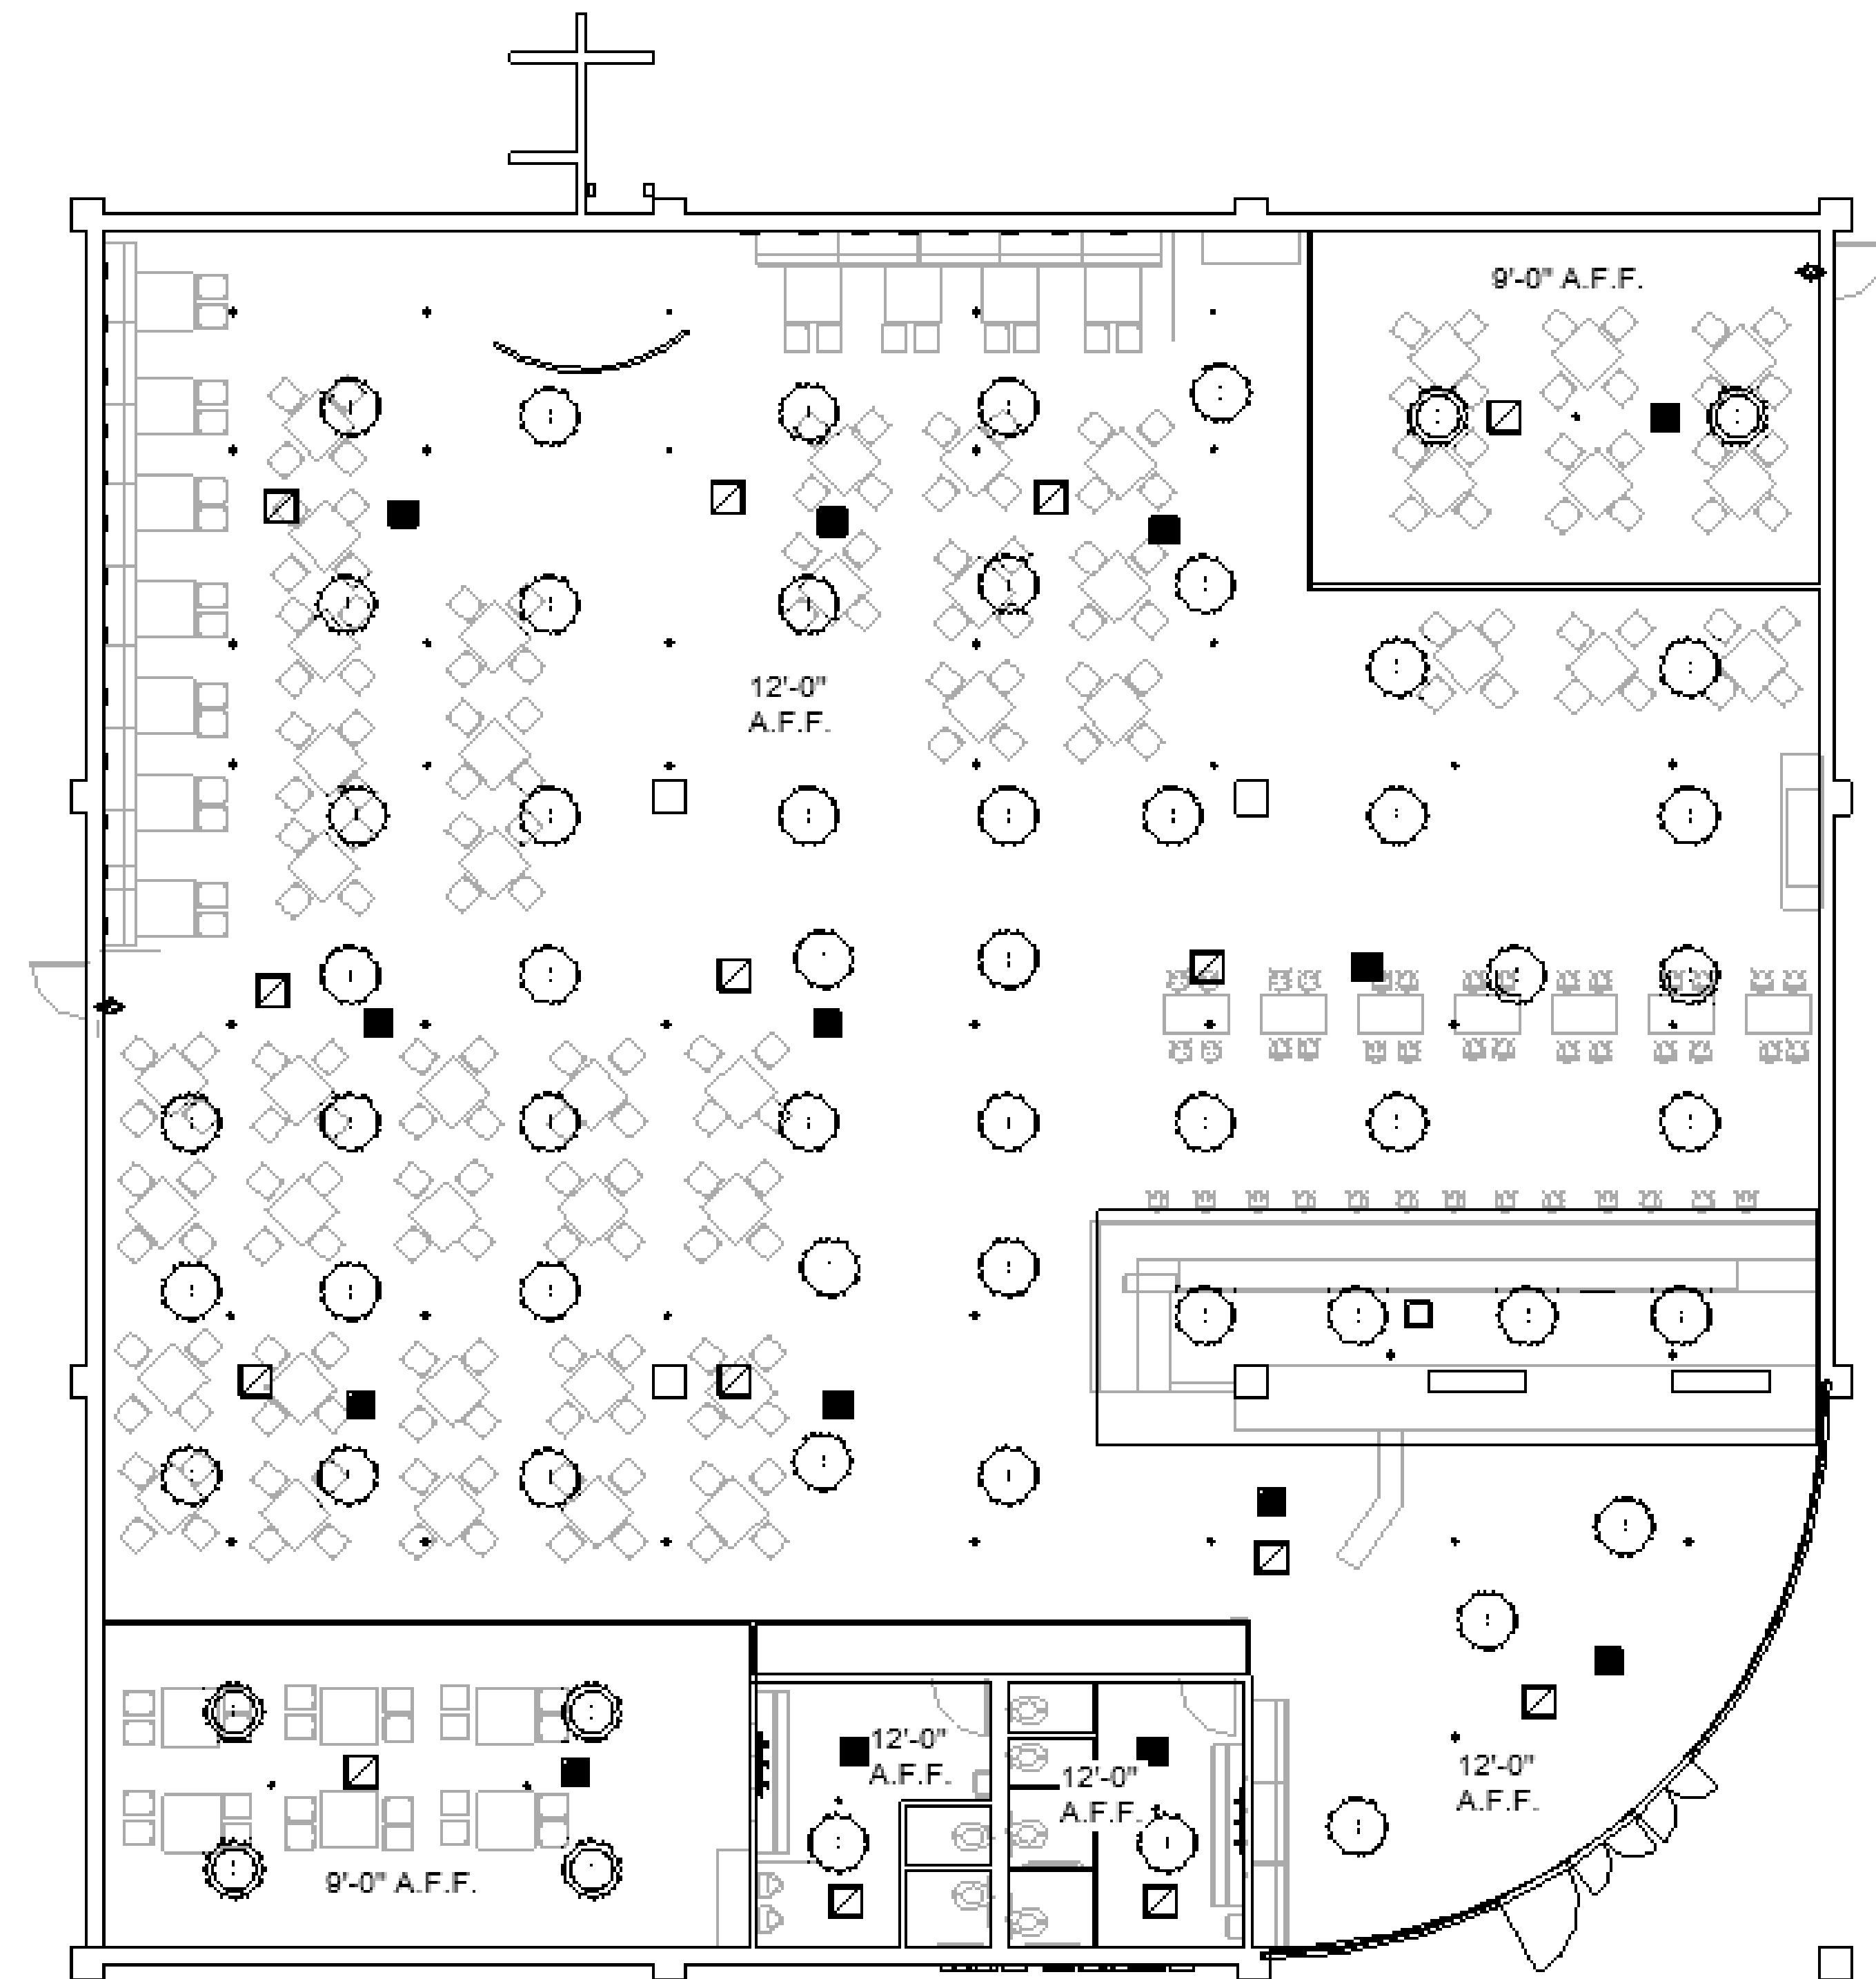

Reflected Ceiling Plan

Scale: 1/4"=1'

LEGEND


KEY	DETAILS	IMAGE
	Recessed light	
	Wall mounted 3-lt	
	Wall sconce	
	SUPPLY HVAC	
	RETURN HVAC	
	EMERGENCY EXIT SIGN	
	SPRINKLER	

The Chase

ID 4190

Jordan Spychalski

Sheet 2/4

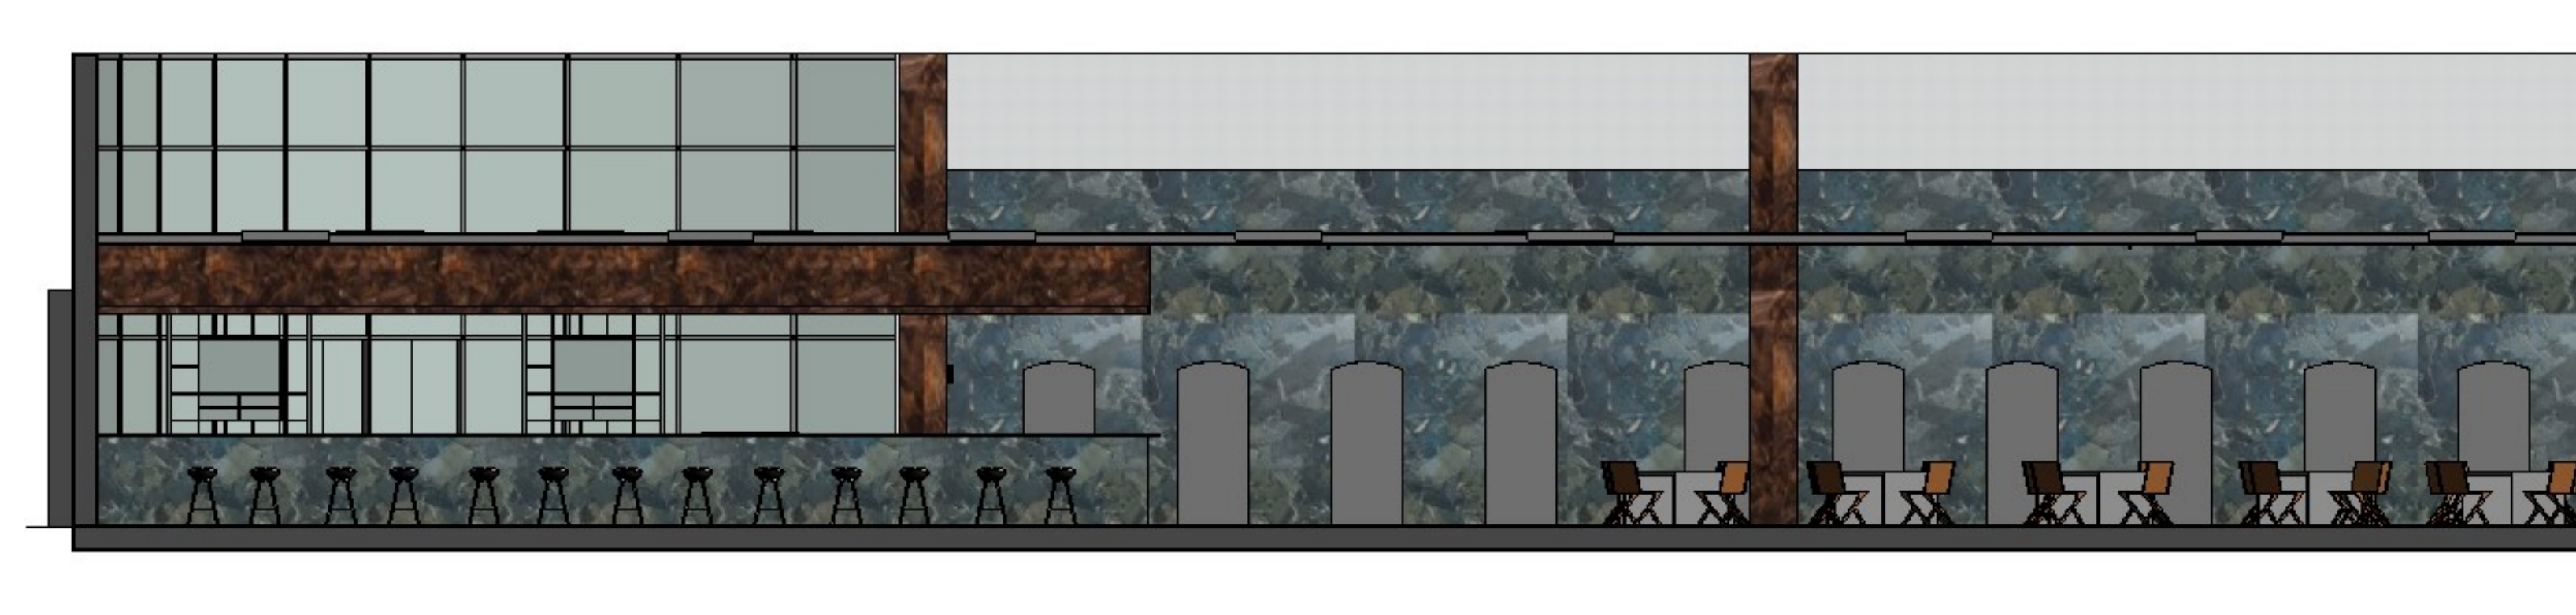

Section A

Scale: 1/8"=1'



Section B

Scale: 1/8"=1'



Outside Section

Scale: 1/8"=1'

The Chase

ID 4190

Jordan Spychalski

Sheet 3/4

Knoll Washington Skeleton Chair



Knoll Stromborg Dining Table




Knoll Bertioia Barstool



Art Piece

Torzo Denim Blue
Wallcovering

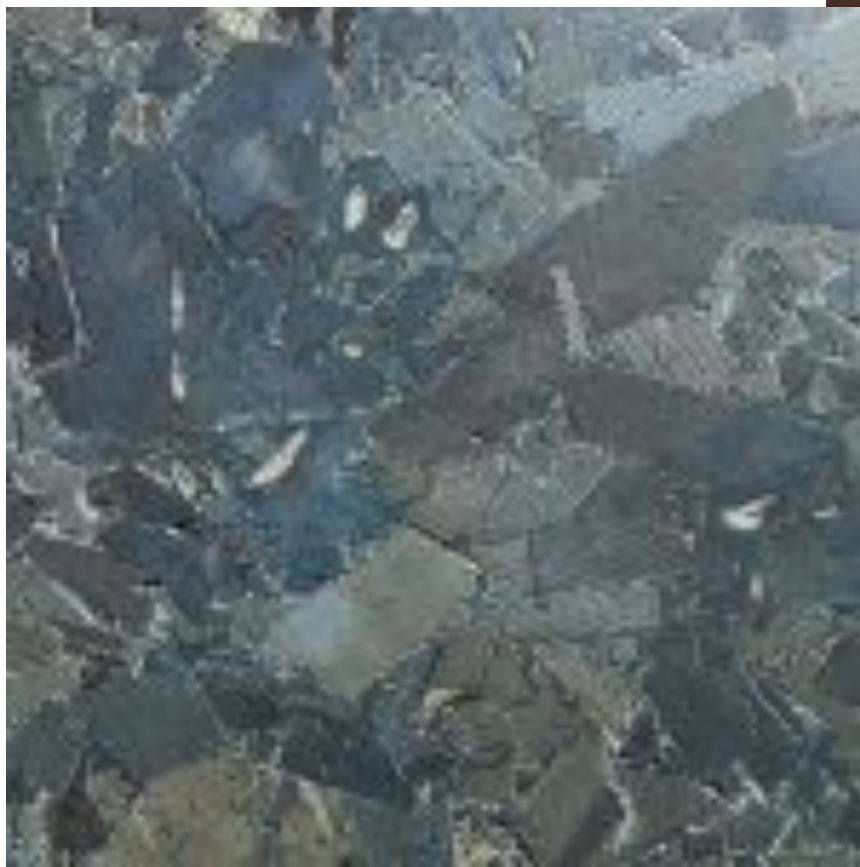

Torzo Orient Cocoa
Wallcovering



Vinyl Born and Bred Booth Fabric

Bluegray Paint



White Wall Paint

The Chase
ID 4190
Jordan Spychalski
Sheet 4/4